

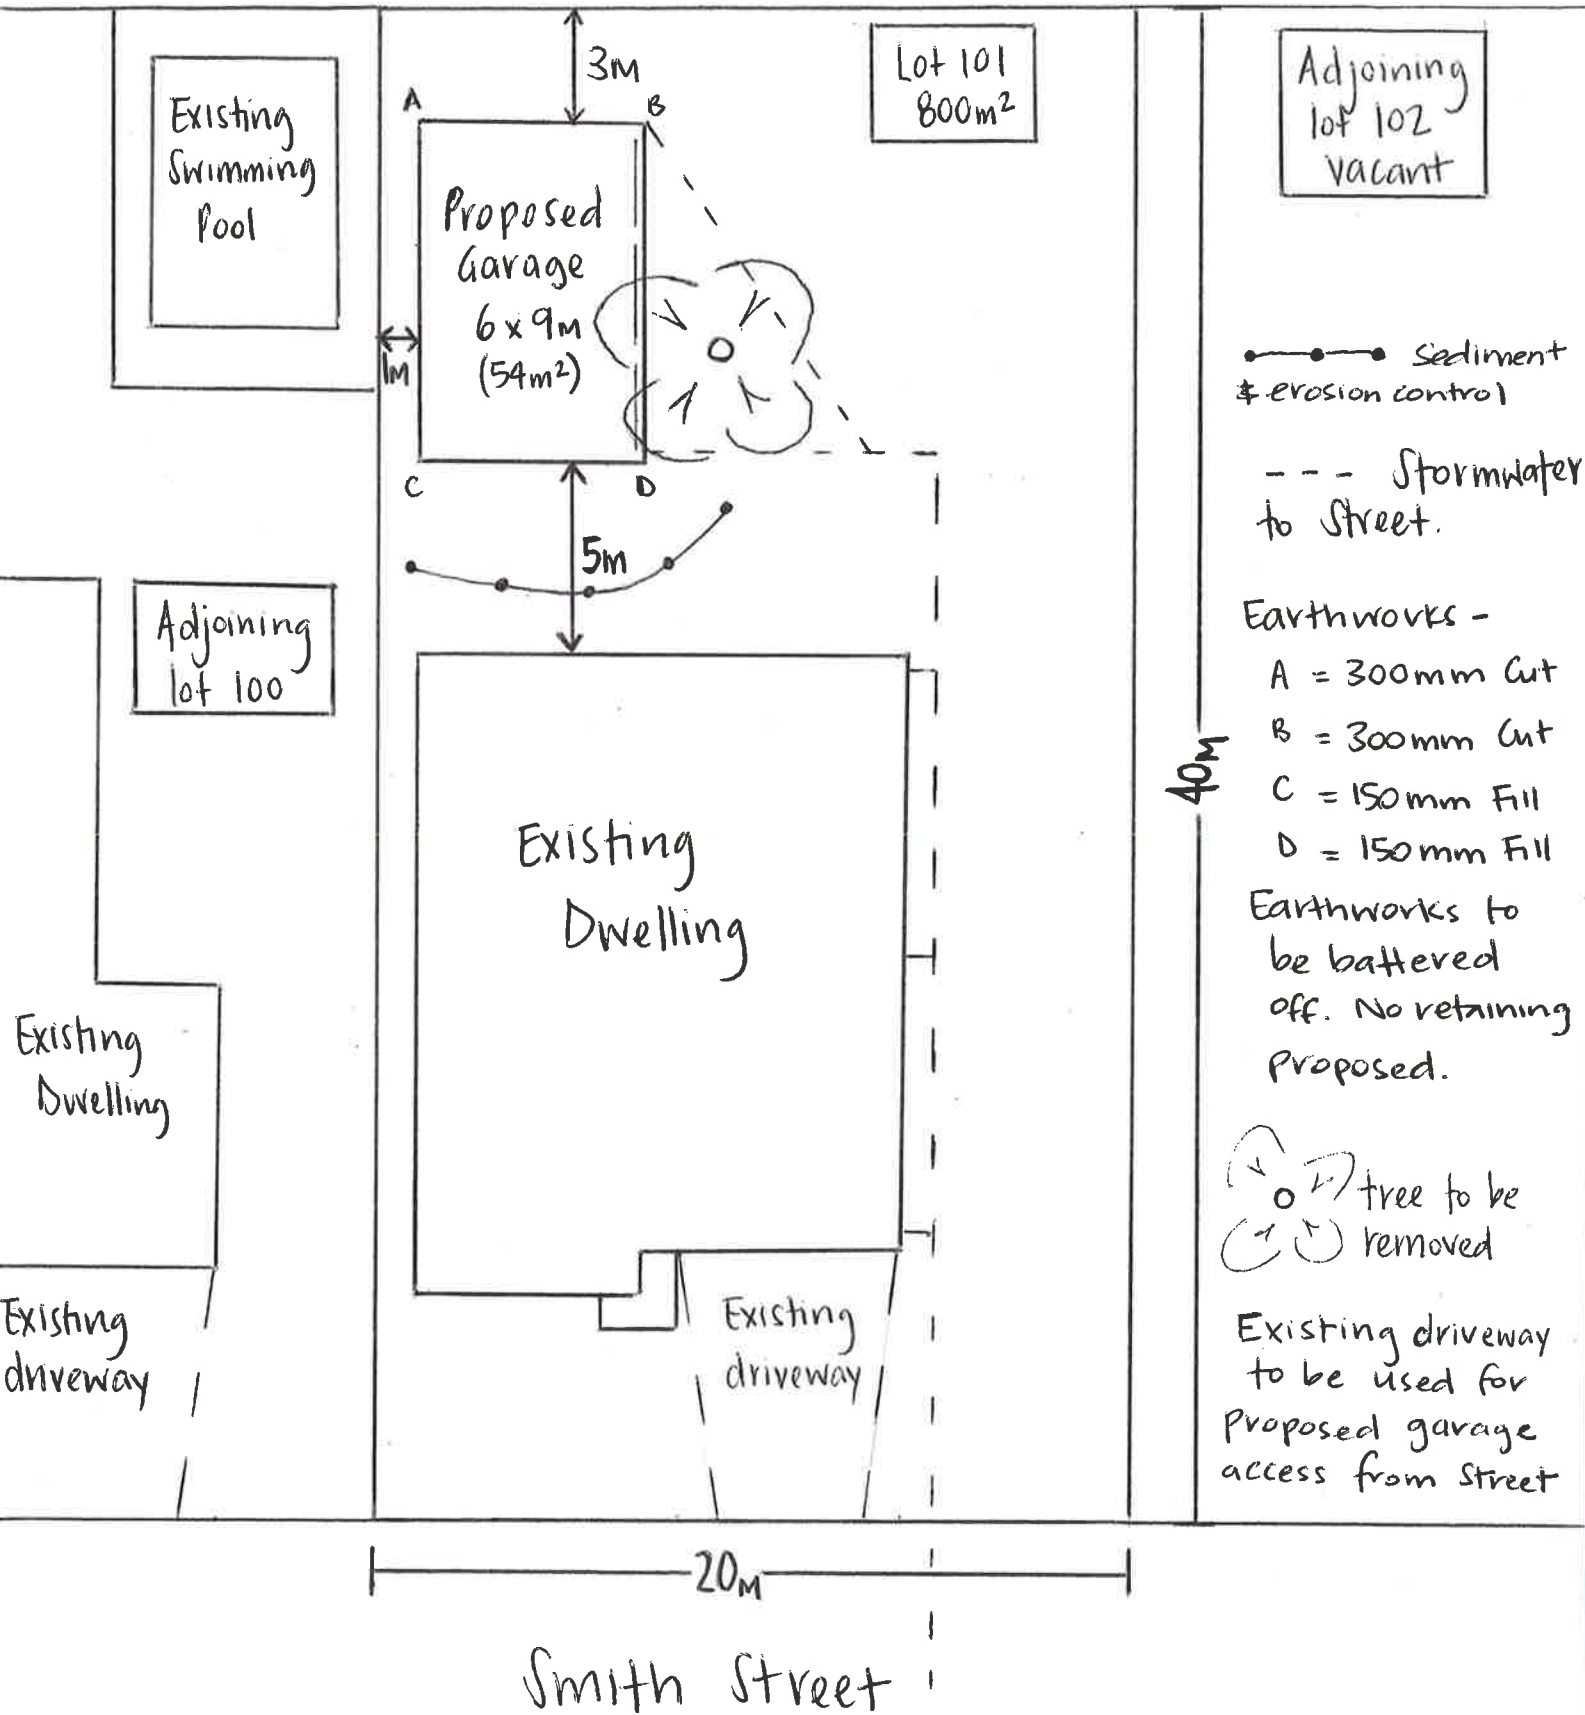
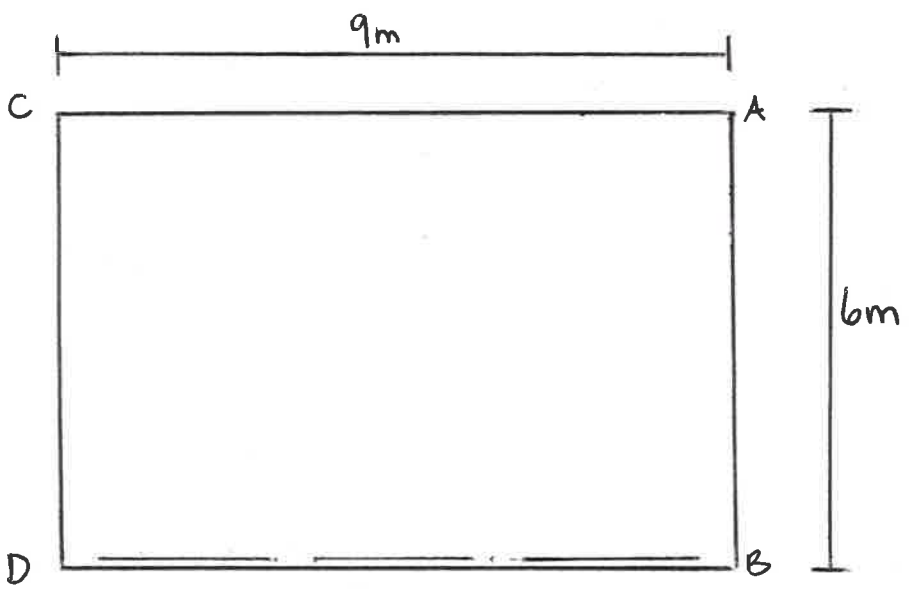
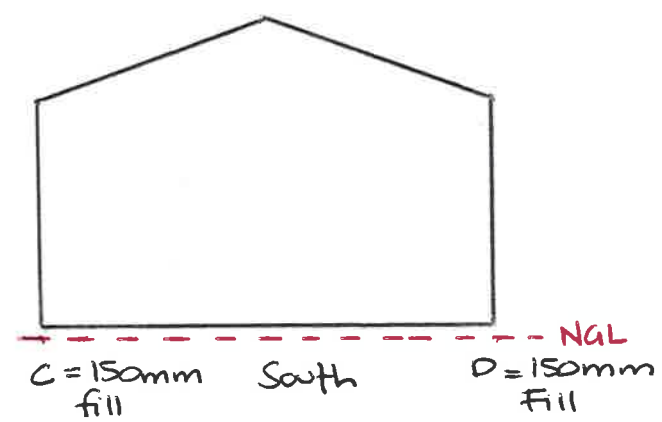
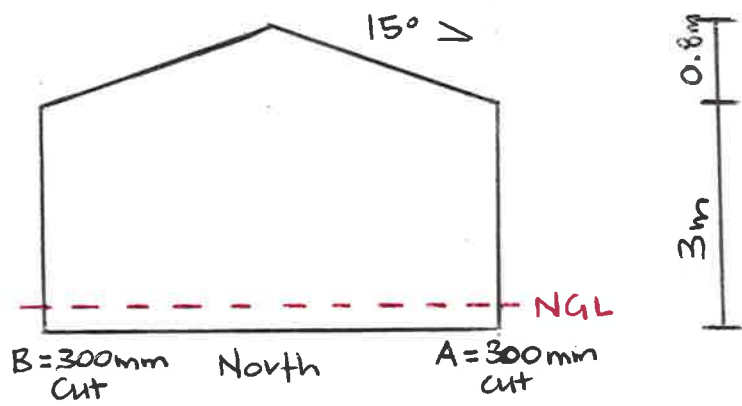


# SAMPLE PLAN

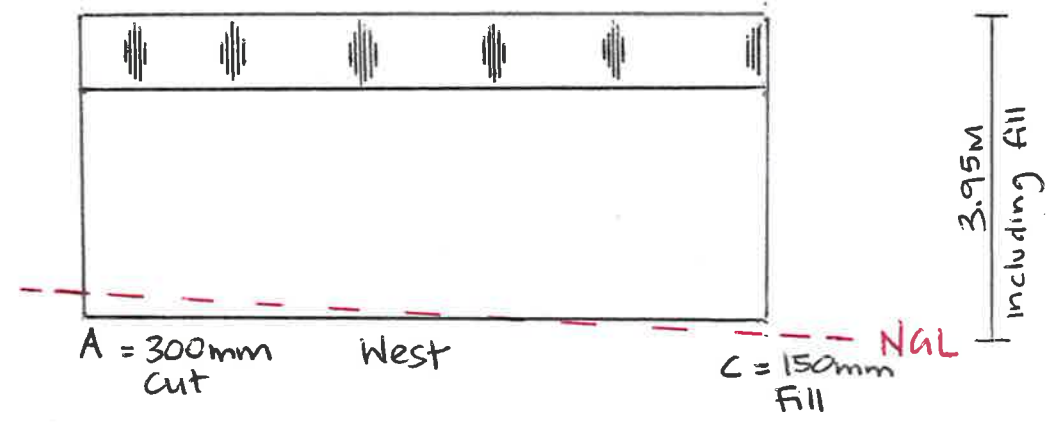

Scale 1:200

Proposed Garage. Lot 101 DP12345  
 67 Smith St Cessnock. Owner: Young  
 Site Plan Sheet 1 Dated June 2020

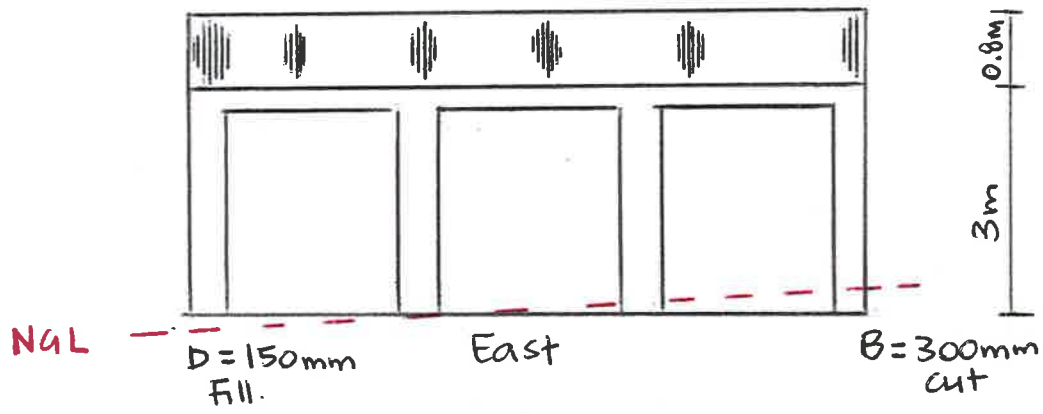

Floor Plan

- Corrugated roof cladding
- Monoclad wall cladding
- All cladding to be Woodland Grey.
- Gutters & downpipes to be provided as per BCA

SAMPLE PLAN

Proposed Garage Lot 101 DP12345
67 Smith St Cessnock Owner: Young
Elevations & Floor Plan Sheet 2
Dated June 2020 Scale 1:100