

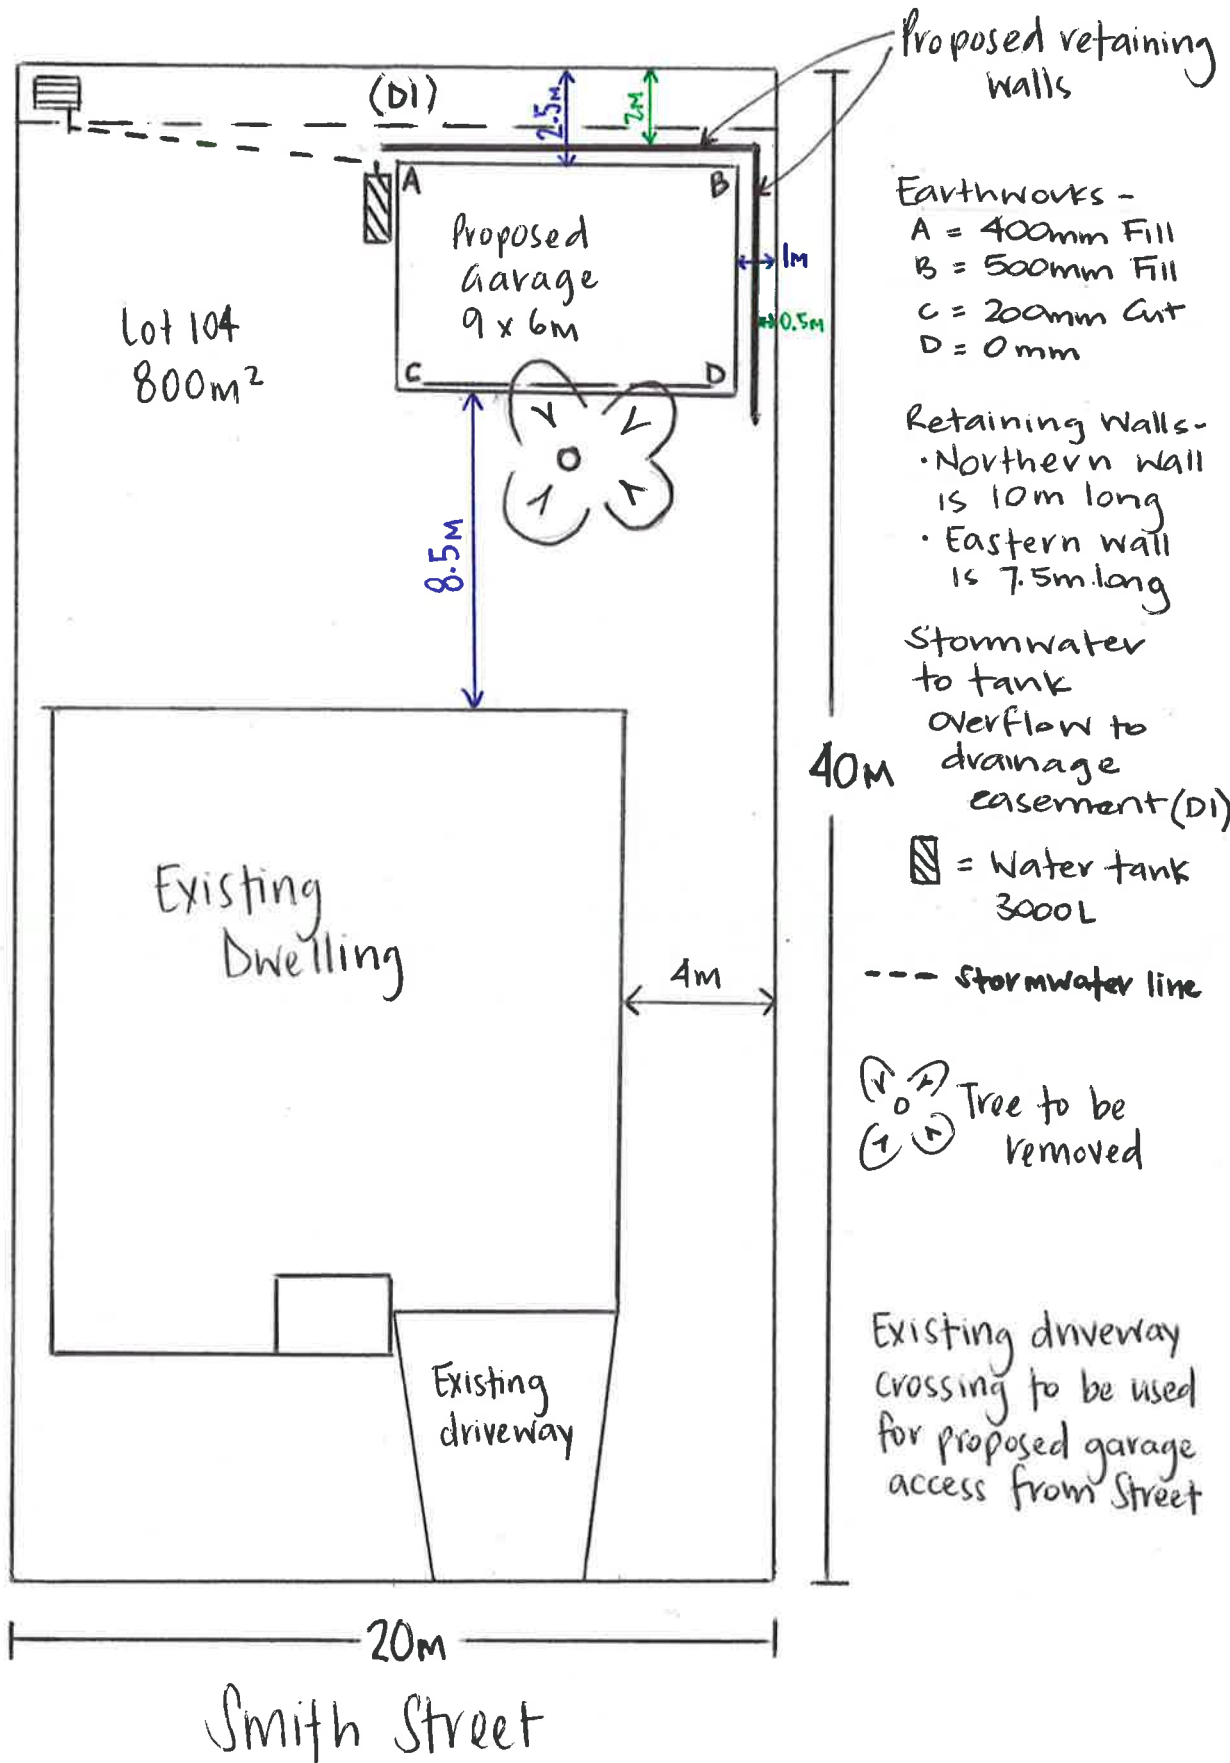
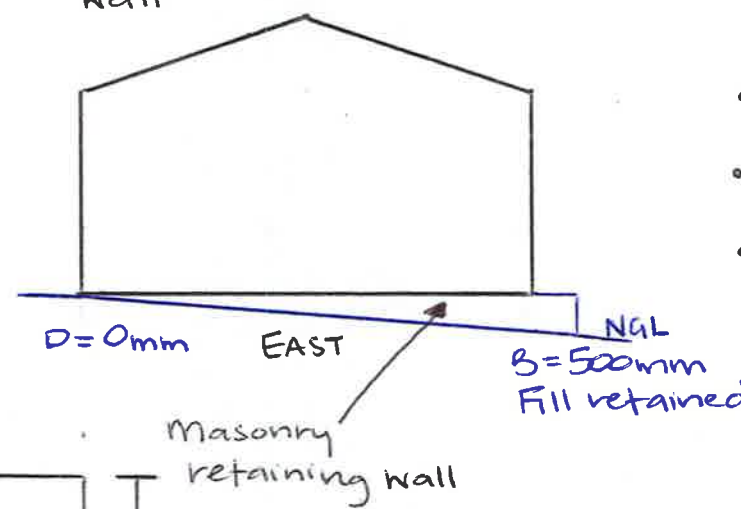



SAMPLE PLAN

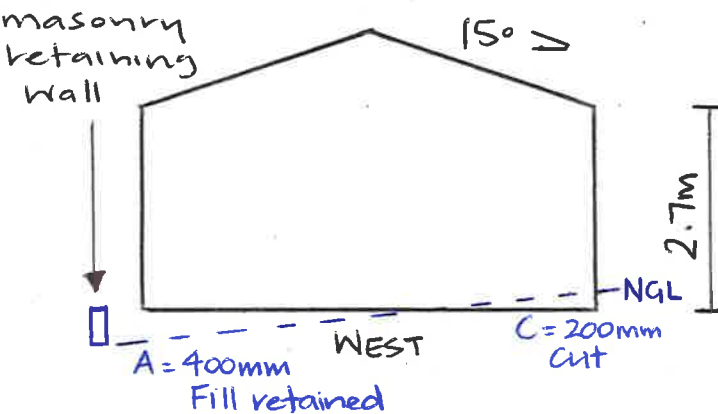

Proposed garage & retaining walls
 Lot 104 PP12345 87 Smith St
 Cessnock. Owner: Young. Scale 1:200
 Sheet 1 Site Plan June 2020

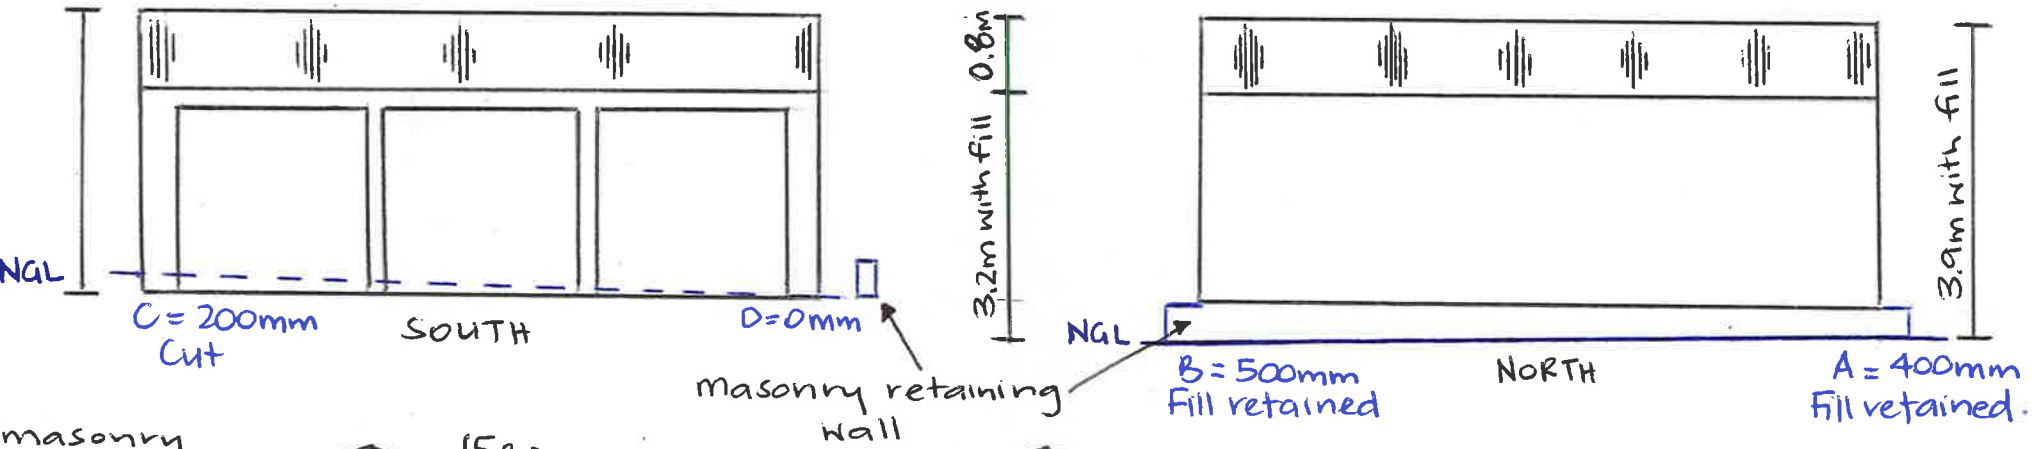

- Corrugated roof cladding
- Monoclad wall cladding
- All cladding to be Woodland Grey.
- Retaining walls are masonry.
- Gutters & downpipes to be provided as per BCA.

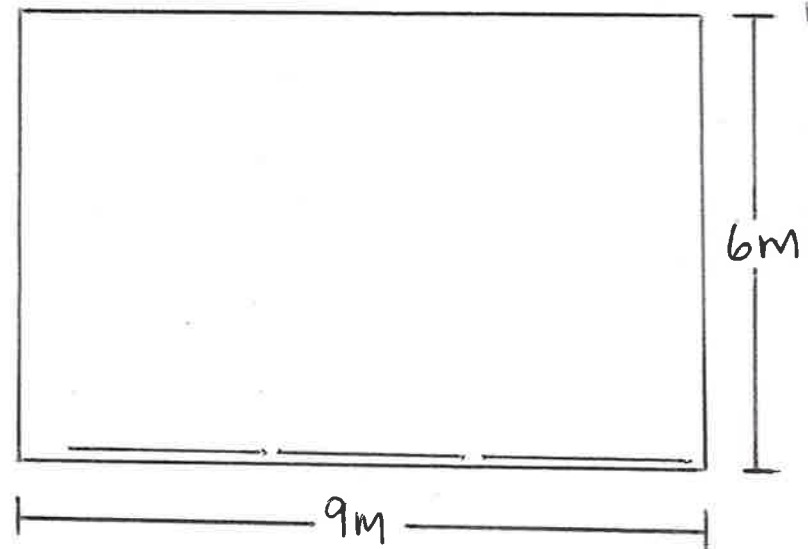

Floor Plan

SAMPLE PLAN

Proposed Garage & Retaining Walls
Lot 104 DP 12345 87 Smith St Cessnock
Owner: Young. Elevations & Floor Plan
Sheet 2 June 2020 Scale 1:100