


Bluey Frame Park Playground

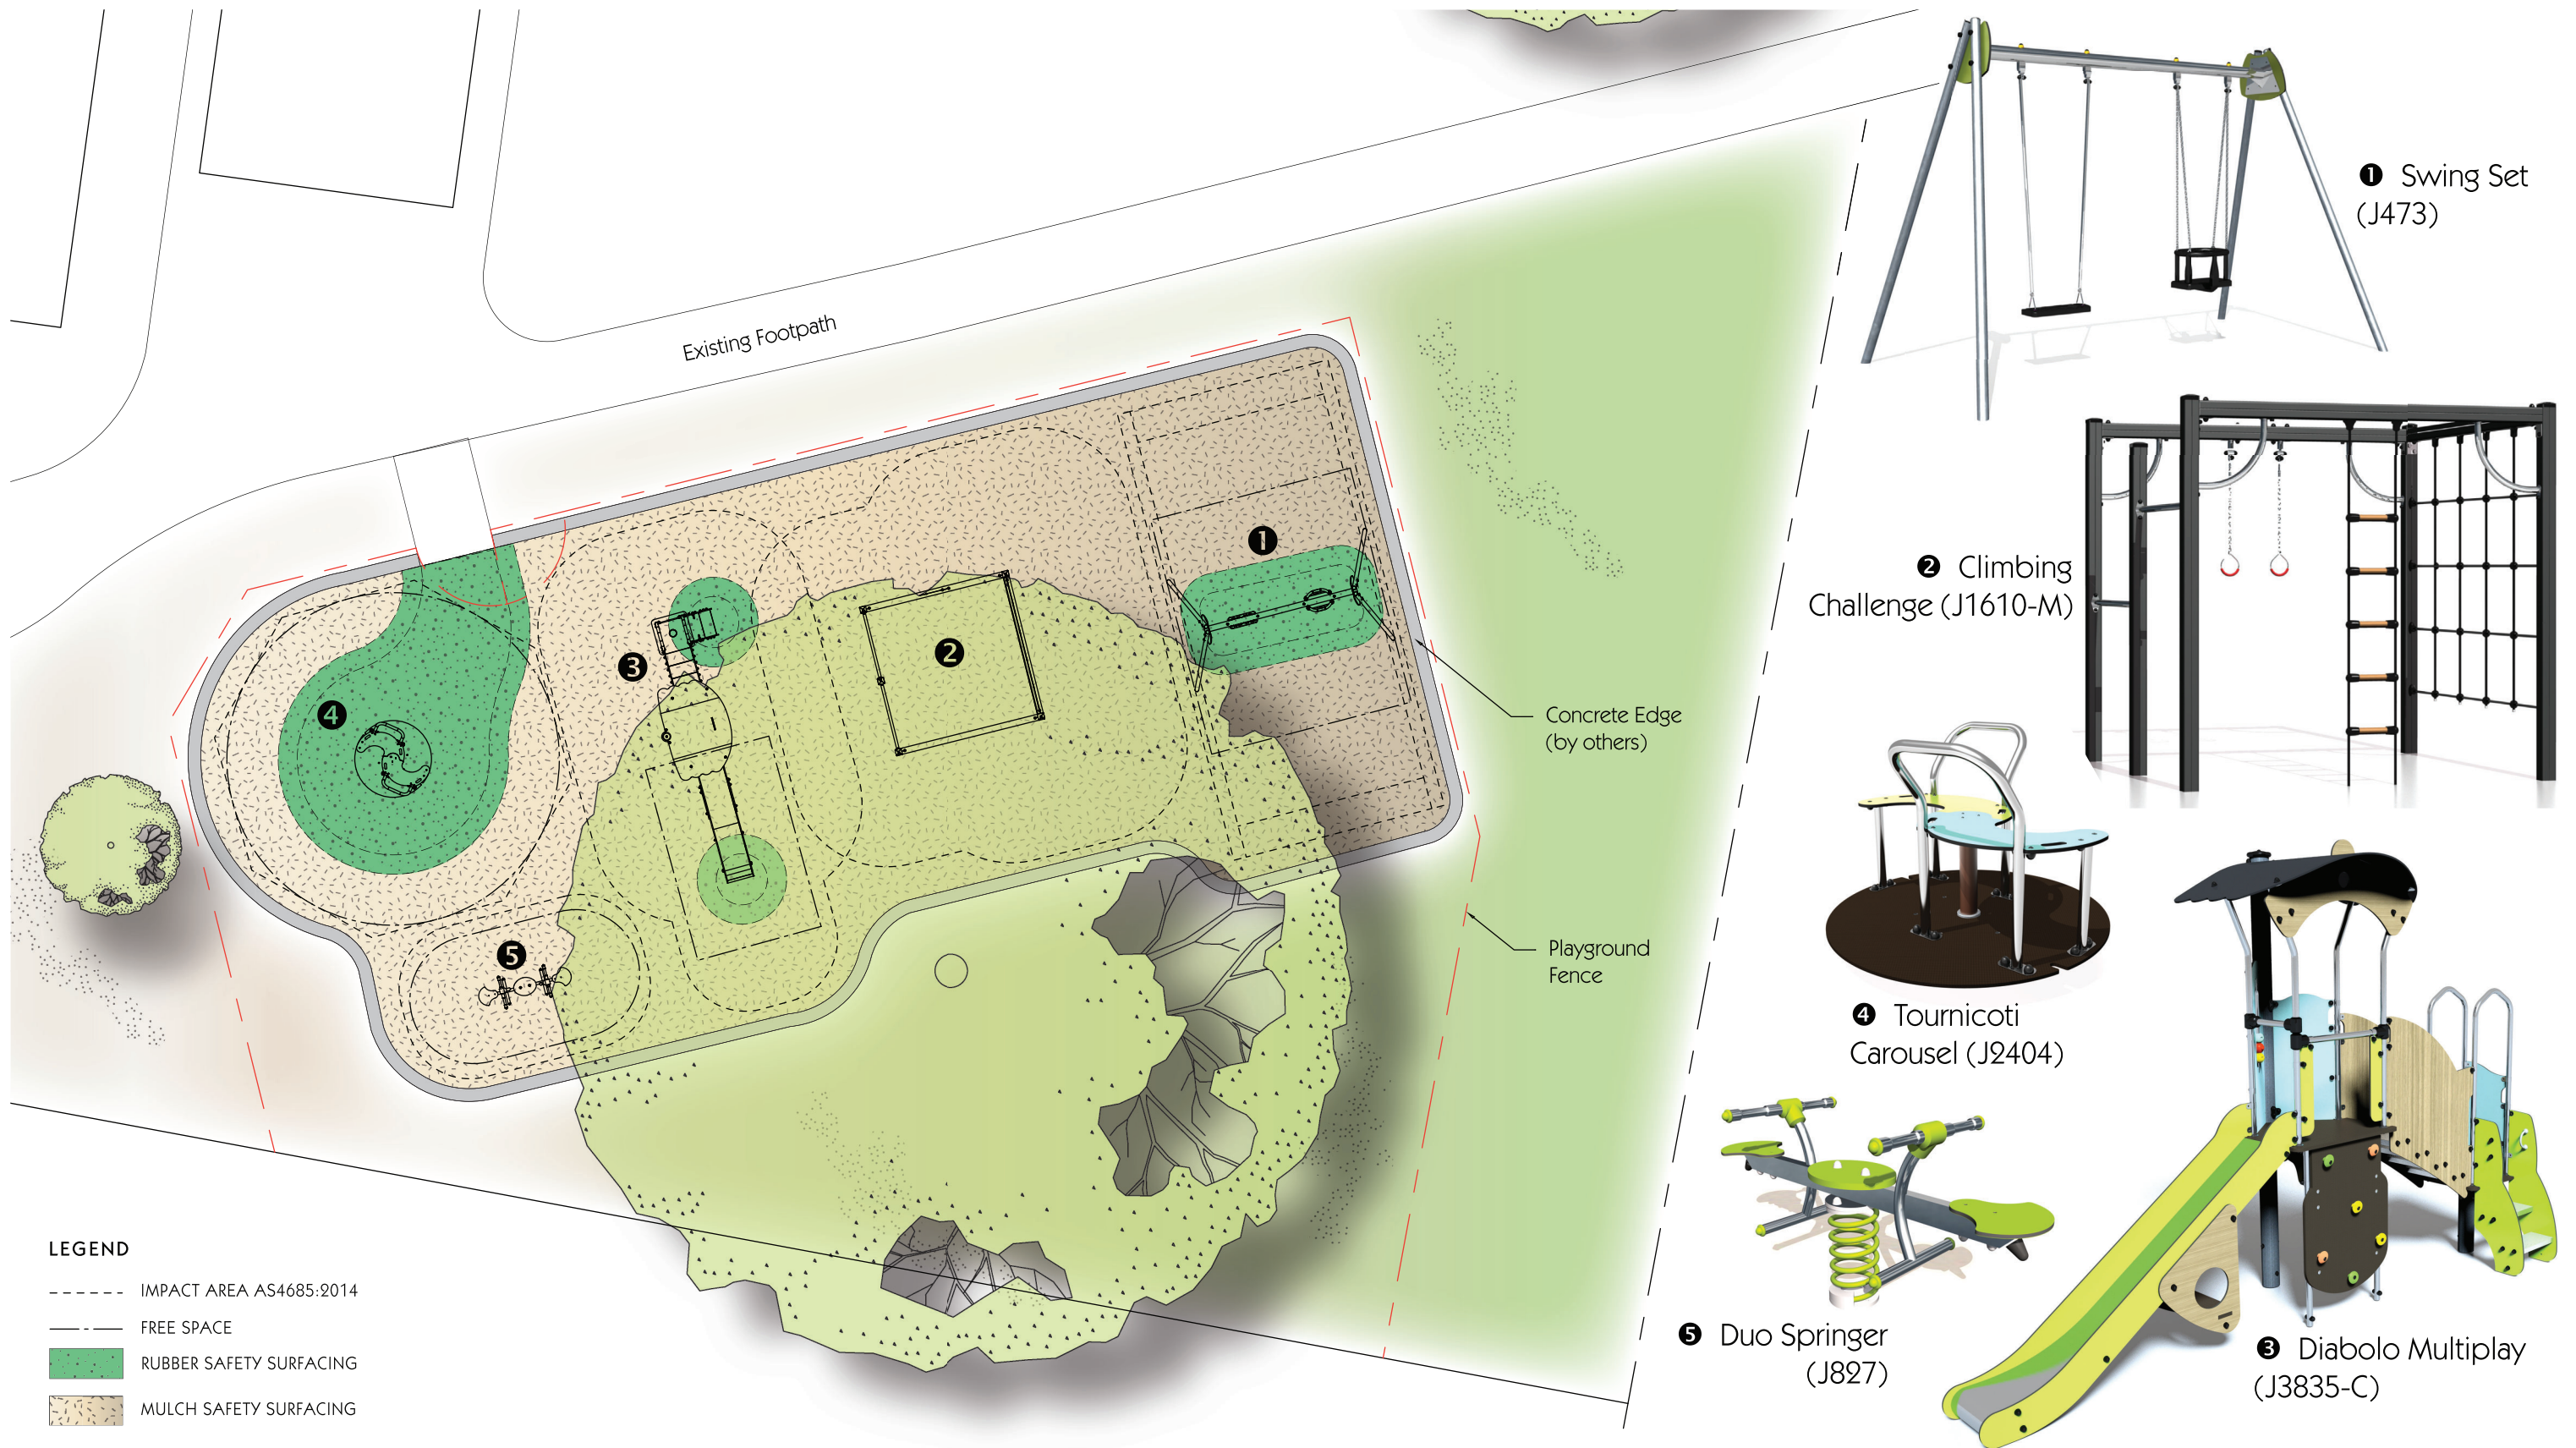

PROJECT
BLUEY FRAME PARK
 Cessnock City Council

DRAWING TITLE
 EQUIPMENT LAYOUT PLAN

DRAWING NO.
 037463_005

DATE
 11.06.2020

DRAWN
 MC

PROPRIETARY & CONFIDENTIAL
 The information contained in this drawing is the sole property of Proludic Pty Ltd. Any reproduction in parts or as a whole without the written permission of Proludic Pty Ltd is prohibited.

CONCEPTUAL ONLY - NOT FOR CONSTRUCTION
 Play equipment designed and installed in accordance with Australian Standards AS/NZS 4685 : 2014.

CONTACT
 Ben Norman, Play & Sport Consultant
 E-mail: ben@proludic.com.au
 Mobile: 0409 748 342
 Phone: (02) 9485 8700

